


OVERALL LAYOUT

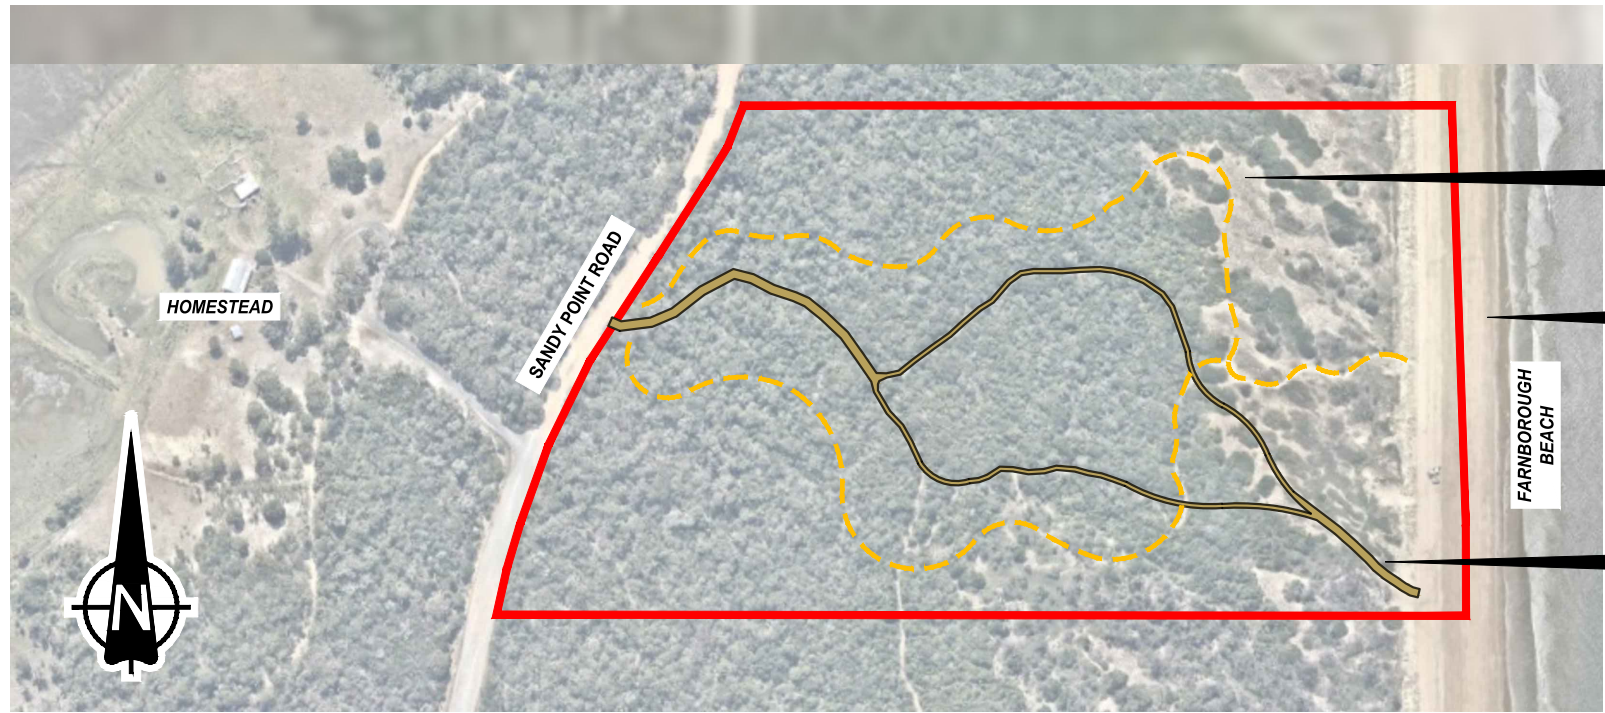

DETAIL A

- NO VEHICULAR ACCESS
- VEHICULAR ACCESS FOR LAUNCHING & RETRIEVAL OF VESSELS ONLY
- VEHICULAR ACCESS
- SANDY POINT ROAD

Surveyed: - Date: - Ref Mark: - Datum: Horiz. GDA 94 Vert. AHD Zone: 56 Survey Book: - Ancillary Project: -	0.0 200 400 600 800 PLAN 1:40000 0.0 25 50 75 100 DETAIL 1:5000 SCALES m. FULL SIZE A3	AMENDMENTS DESCRIPTION DATE Original Issue	Livingstone SHIRE COUNCIL	Designed: J.G. Checked: Endorsed: Recomm.:	APPROVED _____ RPEQ No _____ DATE _____ MANAGER ENGINEERING SERVICES	<div style="border: 2px solid red; padding: 5px; text-align: center;">CONCEPT 16/01/2024</div>	FARNBOROUGH BEACH ACCESS FARNBOROUGH BEACH FORESHORE MASTERPLAN	Dwg No. 21-029-MAST Sheet No. (IF, ?) - Job No: C.? A
---	---	--	---------------------------	---	--	---	--	--