


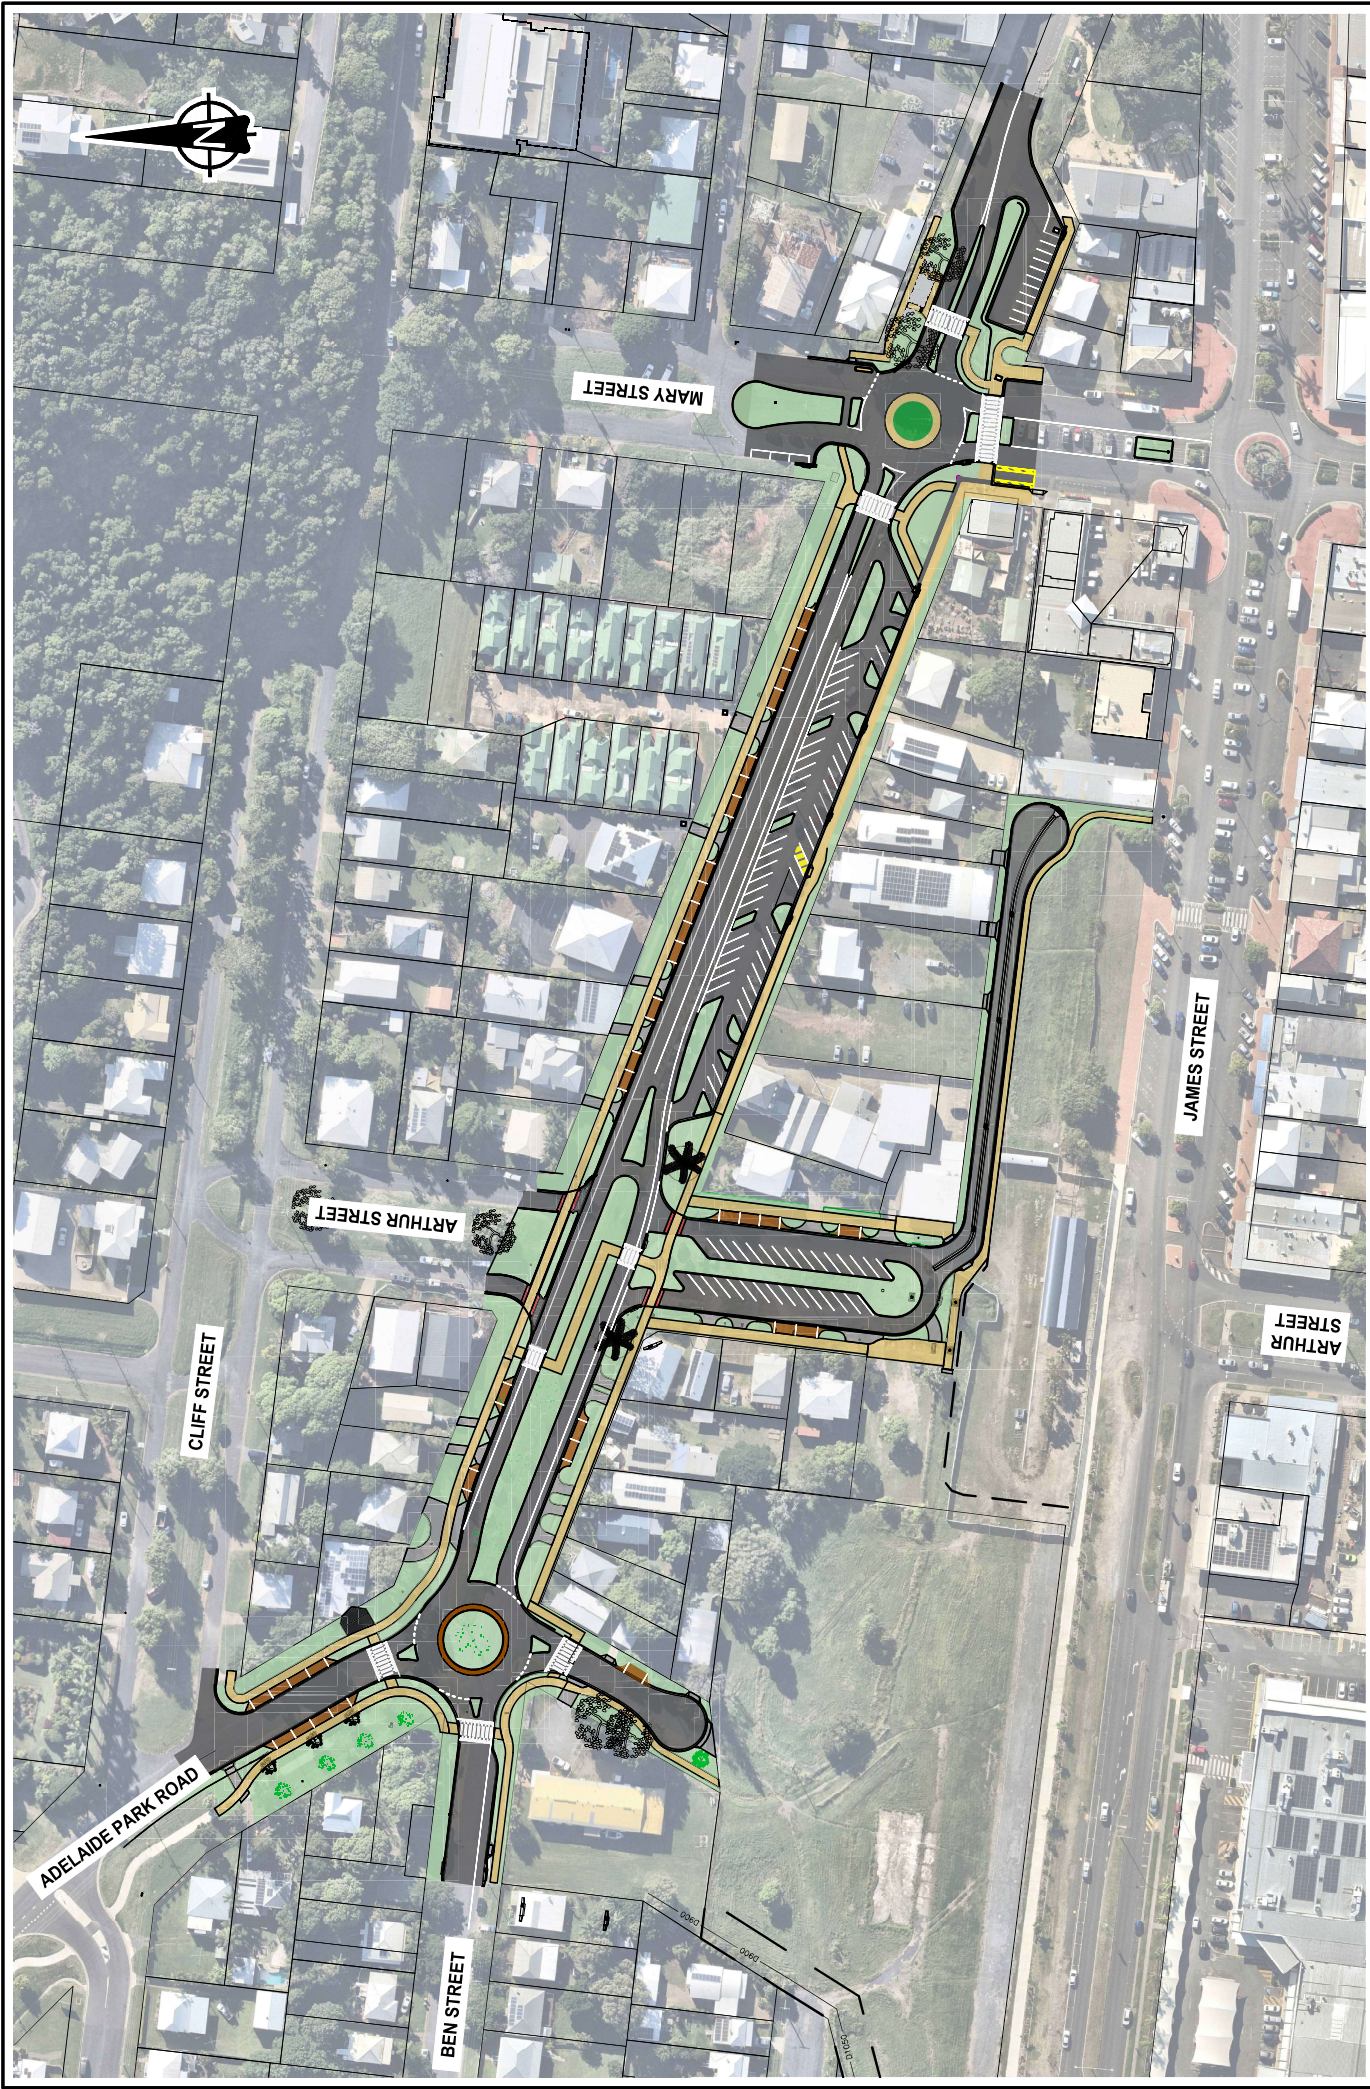

Surveyed -		Date -		Ref Mark -		Datum Horiz. GDA 94		Zone 56		Survey Book -		Facility Project -	
0.0		2.5		5		7.5		10		1:300		PLAN	
0.0		0.5		1.0		1.5		2.0		1:100		SECTION	
SCALES m.		FULL		SIZE		A3		A		Original Issue			
AMENDMENTS DESCRIPTION		DATE		DESIGNED		CHECKED		ENDORSED		RECOMM.			
APPROVED		RPEQ No		DATE									
MANAGER ENGINEERING SERVICES													
Livingstone SHIRE COUNCIL													
PRELIMINARY		01/05/2024											
NORMANBY STREET UPGRADE		NORMANBY STREET, YEPPOON											
WATERMAIN AND ELECTRICAL SUPPLY		GENERAL ARRANGEMENT AND NOTES											
22-020-OVERALL		Sheet No. 1 of 1											
Job No. C:1132064													
A													